


NOTE:
 PRESENT PORCH POSTS ARE ROUGH
 REPLACEMENTS OF 1948
 ORIGINAL POSTS WERE ROUND

COLORS:
 CORNICE WAS BLUE
 DOORS BLUE WITH YELLOW PANELS
 T&G BOARDS WHITE WITH BLUE MOLDING
 FASCIA ON PORCH, BLUE /w YELLOW MOLDING

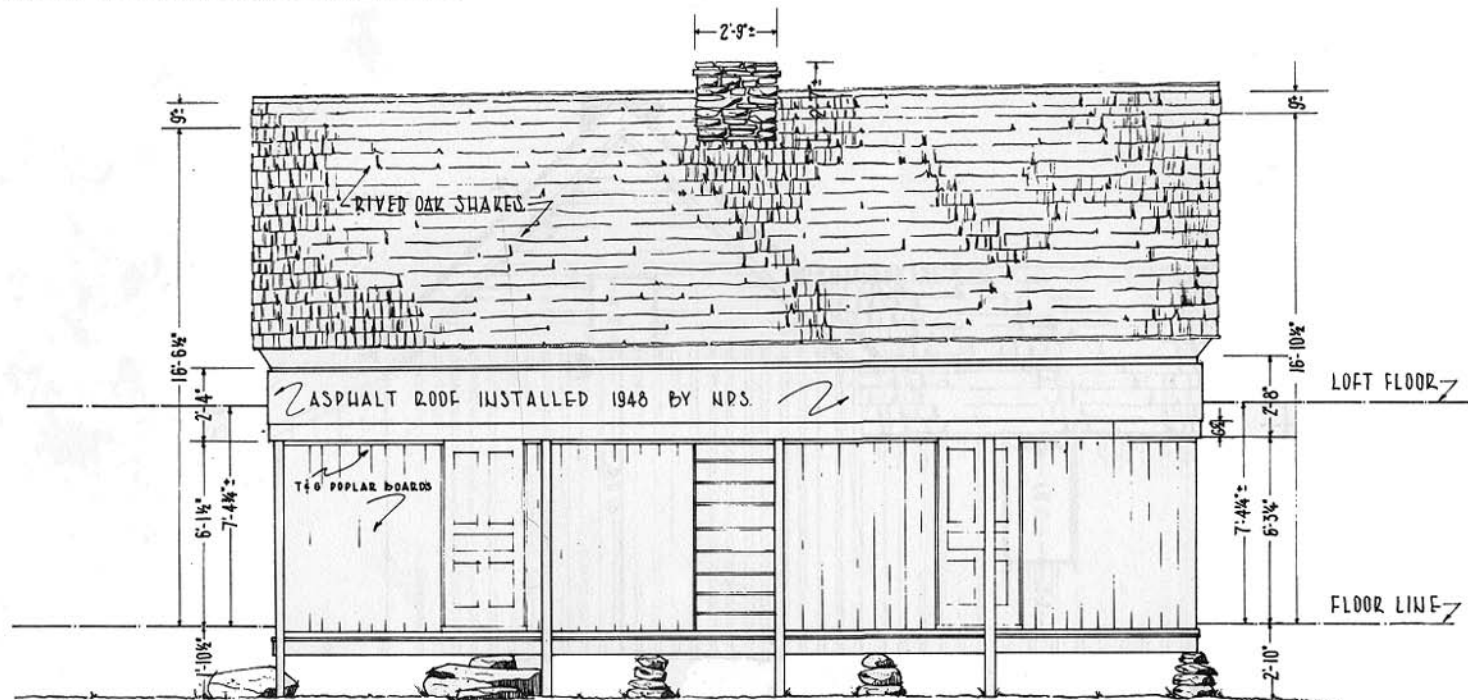

EAST ELEVATION
 SCALE: 3/8"=1'-0"

GROUND FLOOR ASSUMED LEVEL
 ALL VERTICAL MEASUREMENTS FROM GROUND FLOOR



SAMUEL F. HENRY - DEL. 1957