


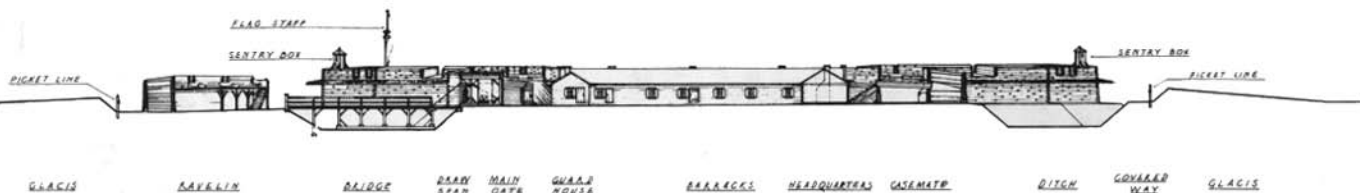

WEST - EAST PROFILE

SCALE 1" = 20'



SOUTH - NORTH PROFILE

SCALE 1" = 20'

ORIENTATION

PREPARED BY

J.W. CARROLL

DESIGNED BY

D.W. GERRARD

DATE

REVISIONS

DATE

BY

NO.

REVISIONS

DATE

BY

NO.

PRELIMINARY PLANS

SCALE 0 10 20 30 40 50 1"

RECOMMENDED	DATE
APPROVED	DATE

UNITED STATES DEPARTMENT OF THE INTERIOR NATIONAL PARK SERVICE JANUARY 1970 RECONSTRUCTION OF FORT STARBUCK WASHINGTON, D.C. 20540 FORT STARBUCK NATIONAL MONUMENT
--

REGION NORTHEAST
POP NO.
SHEET # OF #
DRAWING NO.
DATE

WORK DATE: ORIGINAL FORT SITE, RECAVATED IN 1970-1972 - STRUCTURES ABOVE GROUND ARE CONJECTURAL