

NOTE:


SECTION BY-PASSES THE CHIMNEY IN ORDER TO SHOW THE FRAMING OF THE KITCHEN INTO THE MAIN BLOCK.

LOFT FLOOR JOIST ARE HAND HEWN AND PLANED APPROX. 3" x 5"

NOTE:

LOFT FRAMED IN CIRCULAR SAWN SCANTLING 2" x 4" 'S & 2" x 6" 'S.

TRACE OF ATTIC FLOOR CLEARLY DEFINED, BUT MOST BOARDS ARE MISSING.

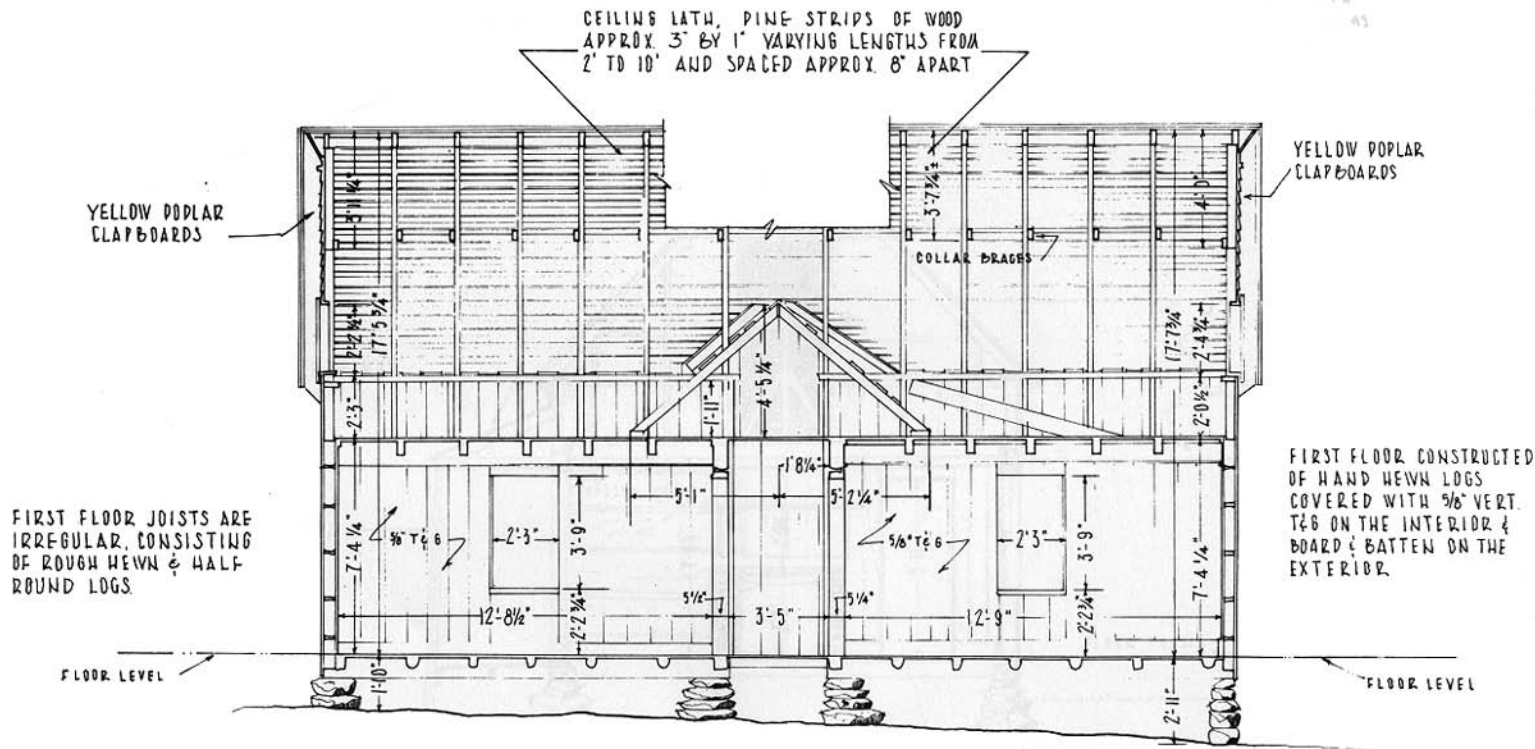

SECTION AA  
SCALE 3/8" = 1'-0"



SAMUEL F. HENRY DEL. 1957